

**HOLLAENDER ONE-LINE STAINLESS STEEL  
POST CAPS WITH ARTICULATING SADDLES  
CORE MOUNTED**

THIS DRAWING AND ALL THE INFORMATION THEREON IS THE PROPERTY OF THE HOLLAENDER MFG. CO., IS CONFIDENTIAL AND MUST NOT BE MADE PUBLIC, NOR COPIED, NOR USED, TO THE DISADVANTAGE OF SAID HOLLAENDER MFG. CO. AND IS SUBJECT TO RETURN ON DEMAND.

COPYRIGHT 2016, HOLLAENDER® MANUFACTURING CO.

NO.	REVISIONS	DATE	APPROVED
0	RELEASED FOR APPROVAL		BW

**Hollaender®**  
 STRUCTURAL ENGINEERING GROUP  
 10285 WAYNE AVENUE  
 CINCINNATI, OH 45215-6399  
 PHONE: (800) 772-8800 FAX: (800) 772-8806  
 WWW.HOLLAENDER.COM

PROJECT


CUSTOMER


DESCRIPTION  
 XXXX-RAIL  
 SUBMITTAL AND  
 APPROVAL DRAWINGS

DRAWN BY: GG  
 PROJECT NO.:  
 FINISH: See Notes  
 MATERIAL: See Notes

APPROVED BY: BW  
 SCALE:  
 DRAWING NO.:  
 SHEET 01 OF

DATE:

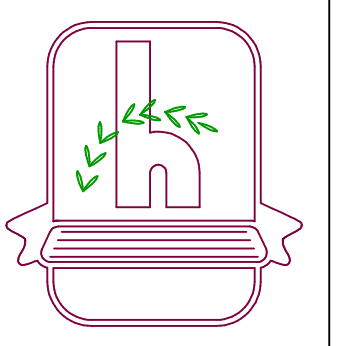

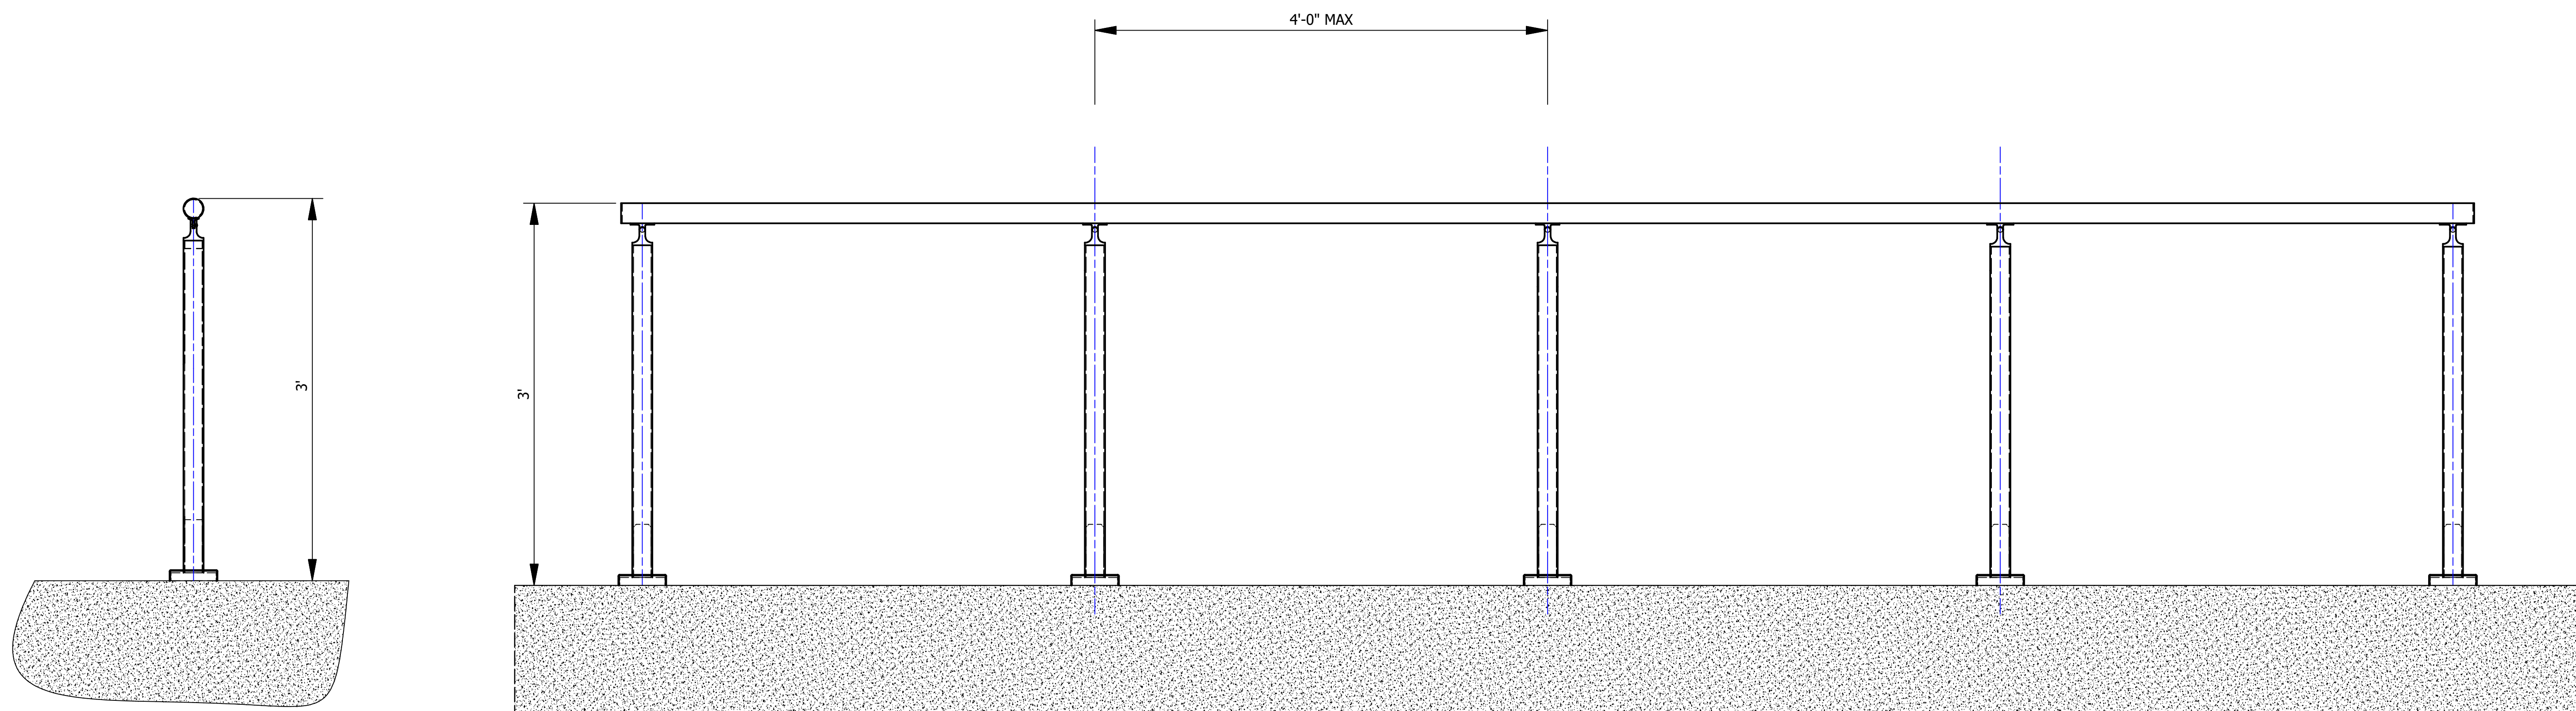

HOLLAENDER ONE-LINE STAINLESS STEEL  
POST CAPS WITH ARTICULATING SADDLES  
TOP MOUNTED


THIS DRAWING AND ALL THE INFORMATION THEREON IS THE PROPERTY OF THE HOLLAENDER MFG. CO., IS CONFIDENTIAL AND MUST NOT BE MADE PUBLIC, NOR COPIED, NOR USED, TO THE DISADVANTAGE OF SAID HOLLAENDER MFG. CO. AND IS SUBJECT TO RETURN ON DEMAND.


COPYRIGHT 2016,  
HOLLAENDER® MANUFACTURING CO.

NO.	REVISIONS	DATE	APPROVED
0	RELEASED FOR APPROVAL		BW

**Hollaender®**  
STRUCTURAL ENGINEERING GROUP  
10285 WAYNE AVENUE  
CINCINNATI, OH 45215-6399  
PHONE: (800) 772-8800 FAX: (800) 772-8806  
WWW.HOLLAENDER.COM

PROJECT	CUSTOMER	DESCRIPTION	DRAWN BY:	APPROVED BY:	DATE:
		XXXX-RAIL SUBMITTAL AND APPROVAL DRAWINGS	GG	BW	
			PROJECT NO.:		SCALE:
			FINISH:		DRAWING NO.:
			MATERIAL:		SHEET 01 OF

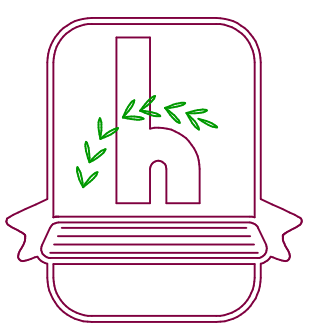

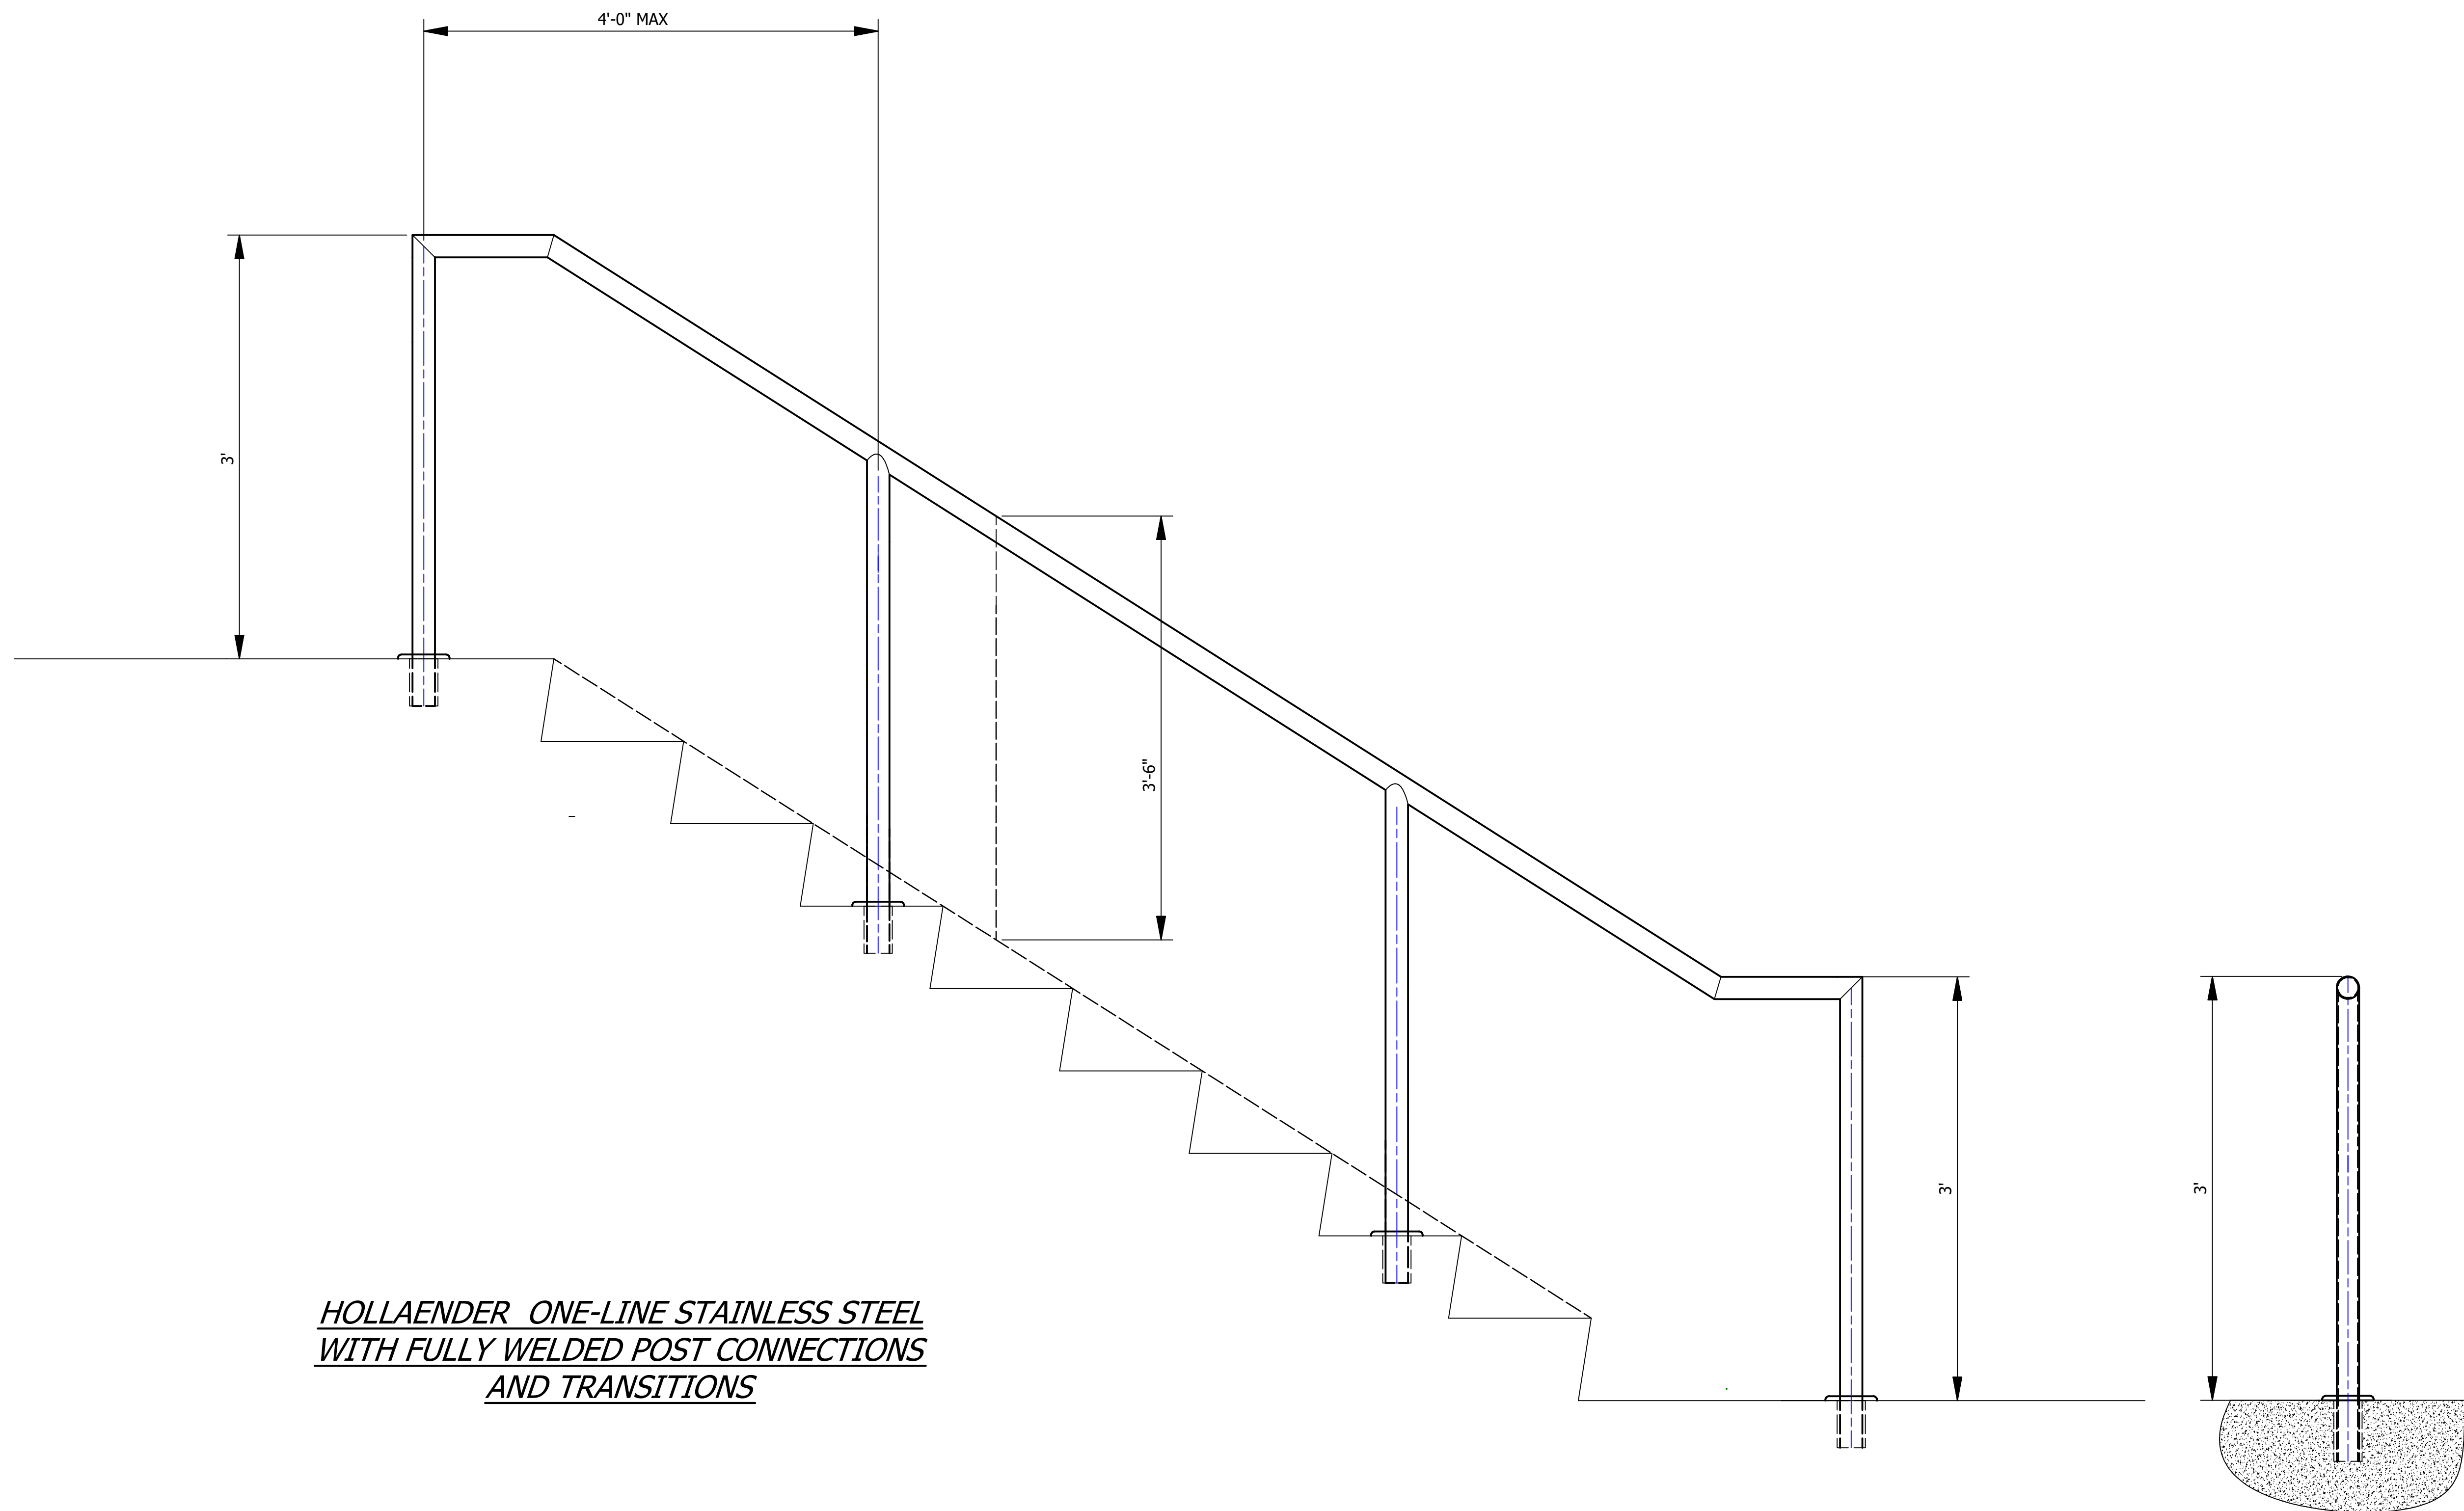

**HOLLAENDER ONE-LINE STAINLESS STEEL  
WITH FULLY WELDED POST CONNECTIONS  
AND TRANSITIONS**

THIS DRAWING AND ALL THE INFORMATION THEREON IS THE PROPERTY OF THE HOLLAENDER MFG. CO., IS CONFIDENTIAL AND MUST NOT BE MADE PUBLIC, NOR COPIED, NOR USED, TO THE DISADVANTAGE OF SAID HOLLAENDER MFG. CO. AND IS SUBJECT TO RETURN ON DEMAND.

COPYRIGHT 2016, HOLLAENDER® MANUFACTURING CO.

NO.	REVISIONS	DATE	APPROVED
0	RELEASED FOR APPROVAL		BW

**Hollaender®**  
 STRUCTURAL ENGINEERING GROUP  
 10285 WAYNE AVENUE  
 CINCINNATI, OH 45215-6399  
 PHONE: (800) 772-8800 FAX: (800) 772-8806  
 WWW.HOLLAENDER.COM

PROJECT


CUSTOMER

DESCRIPTION  
 XXXX-RAIL  
 SUBMITTAL AND  
 APPROVAL DRAWINGS


DRAWN BY: GG  
 PROJECT NO.:  
 FINISH: See Notes  
 MATERIAL: See Notes

APPROVED BY: BW  
 SCALE:  
 DRAWING NO.:  
 SHEET 01 OF

DATE:  
 DATE:  
 DATE:

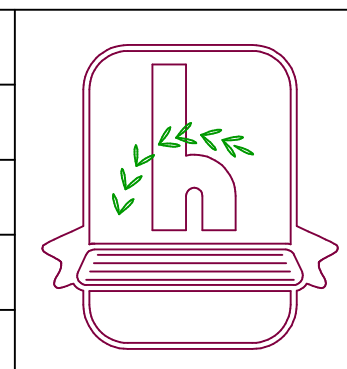



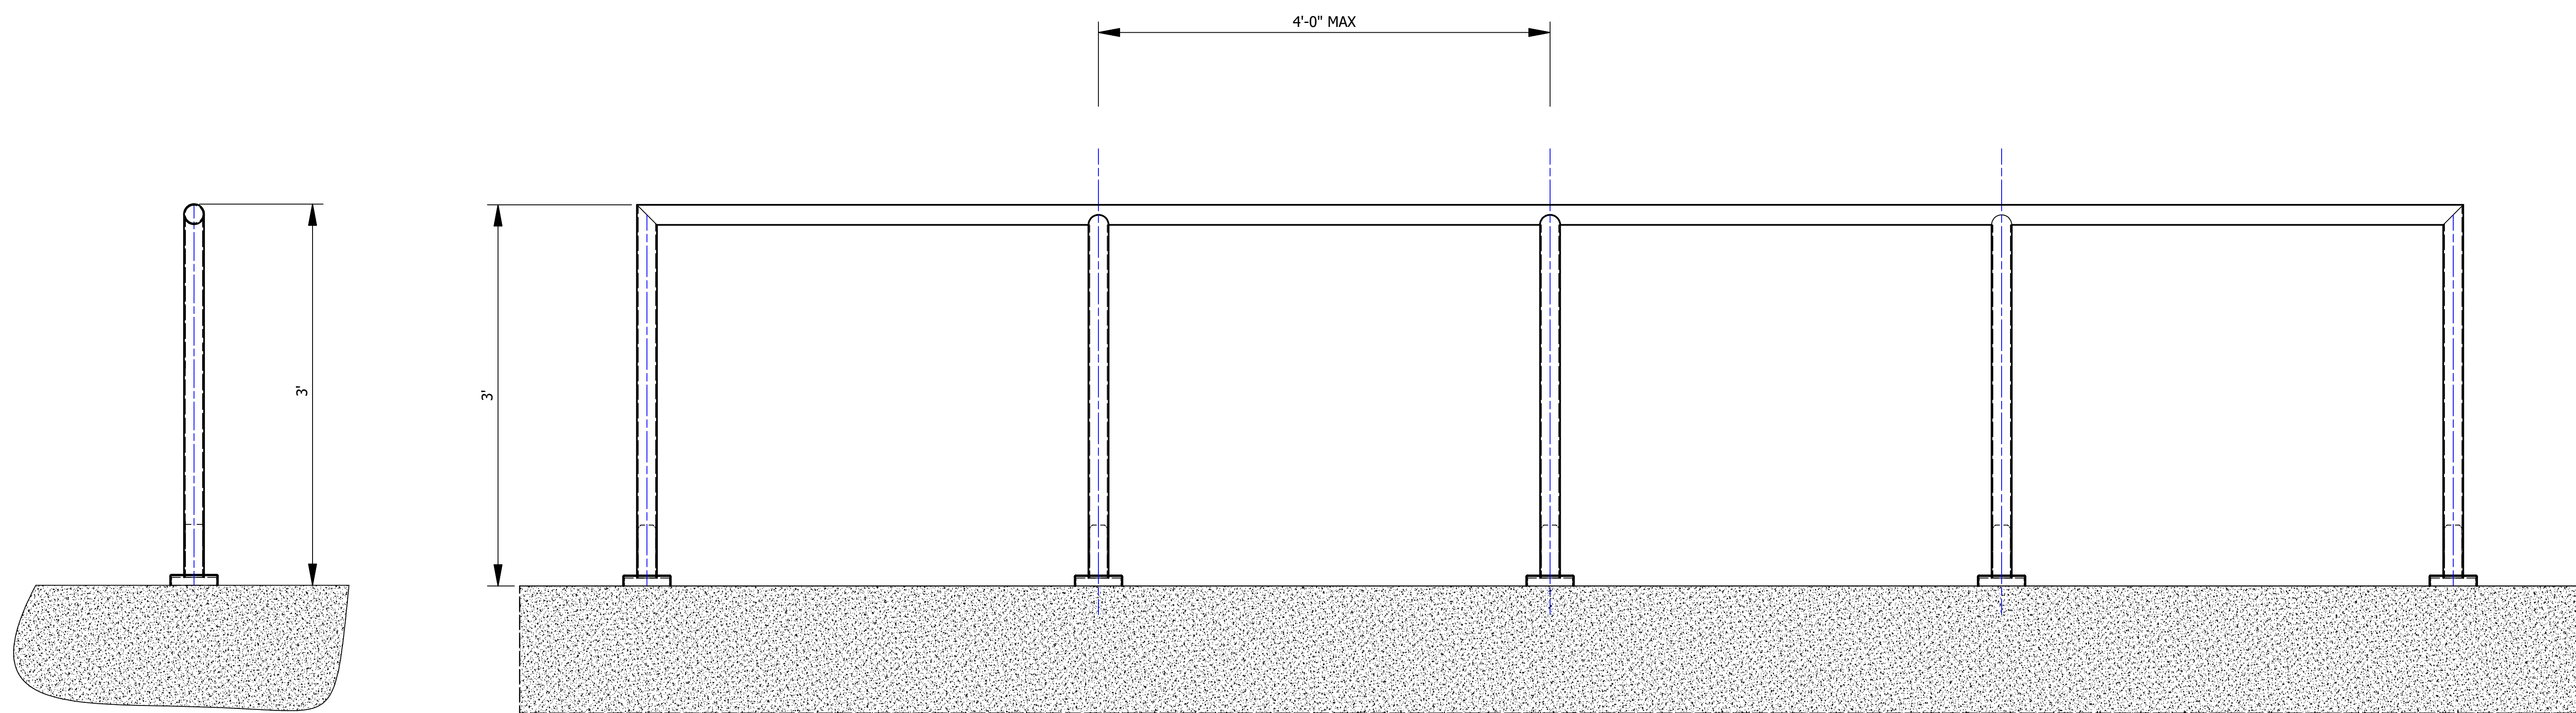

HOLLAENDER ONE-LINE STAINLESS STEEL  
WITH FULLY WELDED POST CONNECTIONS  
AND TRANSITIONS  
TOP MOUNTED

THIS DRAWING AND ALL THE INFORMATION THEREON IS THE PROPERTY OF THE HOLLAENDER MFG. CO., IS CONFIDENTIAL AND MUST NOT BE MADE PUBLIC, NOR COPIED, NOR USED, TO THE DISADVANTAGE OF SAID HOLLAENDER MFG. CO. AND IS SUBJECT TO RETURN ON DEMAND.

COPYRIGHT 2016, HOLLAENDER® MANUFACTURING CO.

NO.	REVISIONS	DATE	APPROVED
0	RELEASED FOR APPROVAL		BW


  
**STRUCTURAL ENGINEERING GROUP**  
 10285 WAYNE AVENUE  
 CINCINNATI, OH 45215-6399  
 PHONE: (800) 772-8800 FAX: (800) 772-8806  
 WWW.HOLLAENDER.COM


PROJECT

CUSTOMER

DESCRIPTION  
 XXXX-RAIL  
 SUBMITTAL AND  
 APPROVAL DRAWINGS

DRAWN BY: GG	APPROVED BY: BW	DATE:
PROJECT NO.:		SCALE:
FINISH: See Notes		DRAWING NO.:
MATERIAL: See Notes		SHEET 01 OF

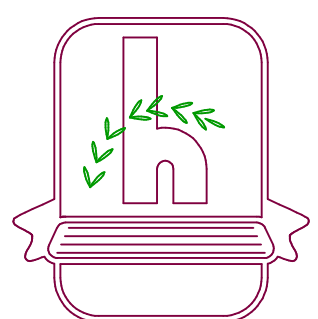

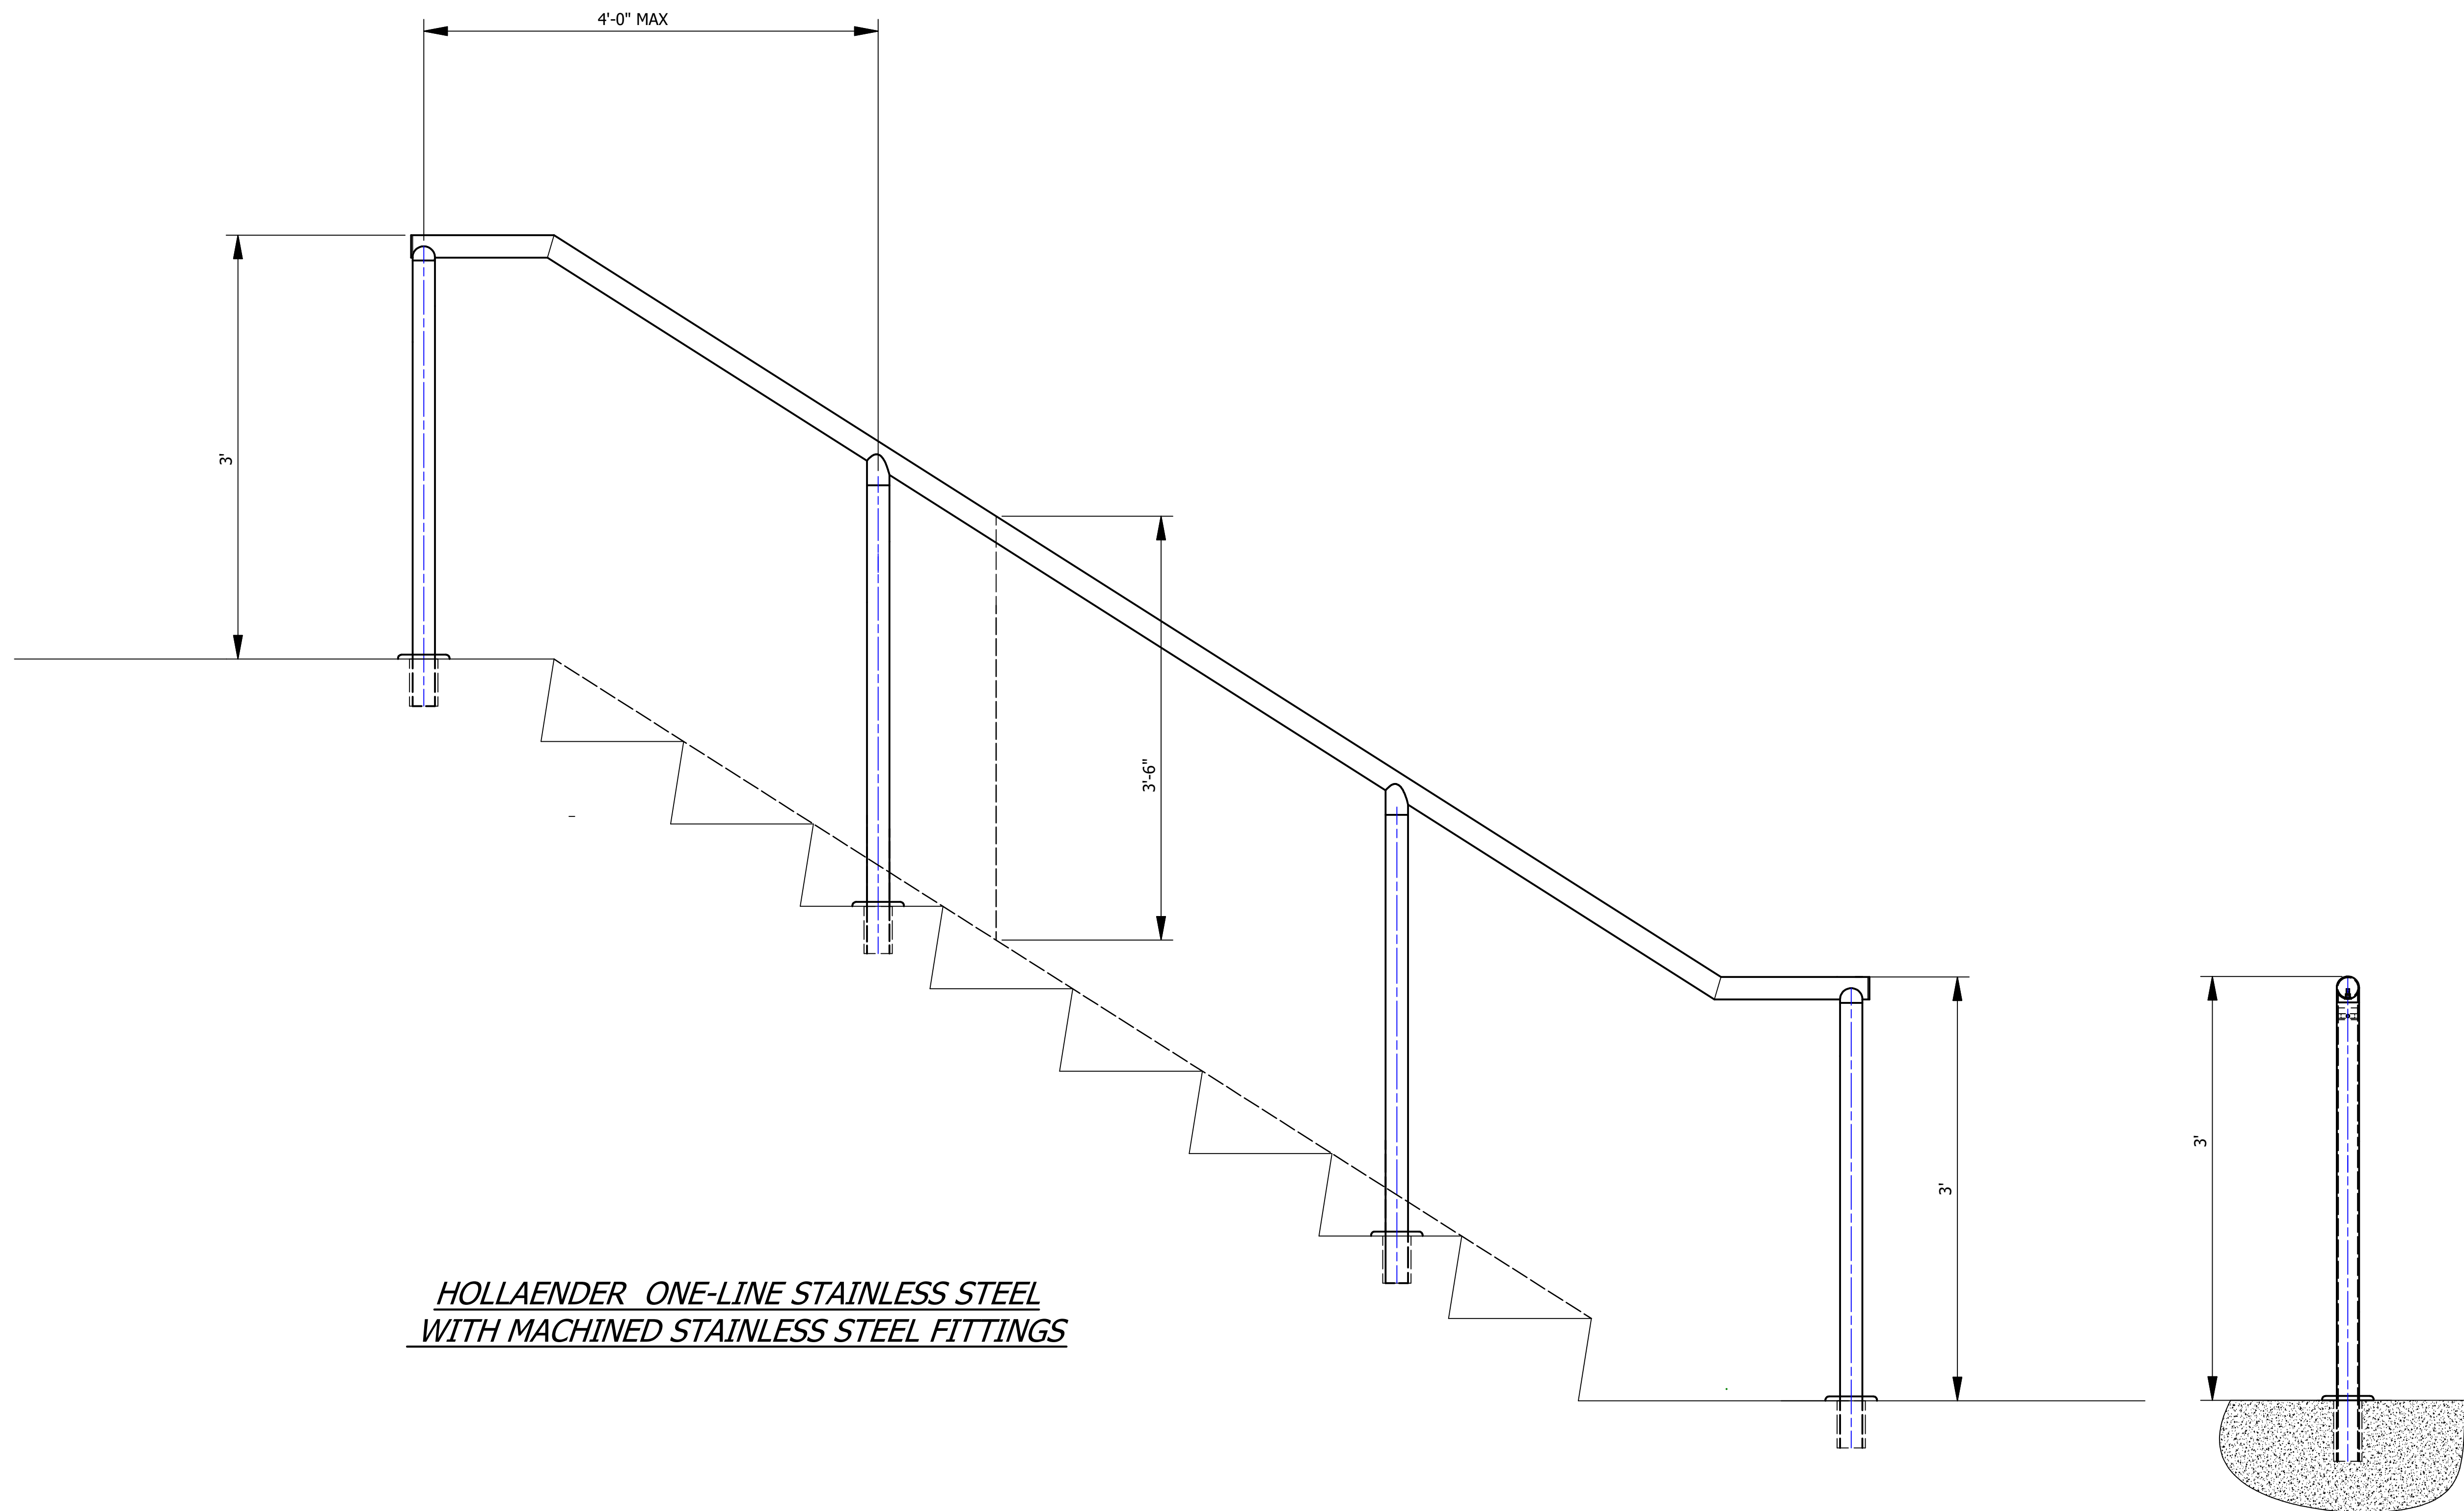

***Hollaender ONE-LINE STAINLESS STEEL  
WITH MACHINED STAINLESS STEEL FITTINGS***

THIS DRAWING AND ALL THE INFORMATION THEREON IS THE PROPERTY OF THE HOLLAENDER MFG. CO., IS CONFIDENTIAL AND MUST NOT BE MADE PUBLIC, NOR COPIED, NOR USED, TO THE DISADVANTAGE OF SAID HOLLAENDER MFG. CO. AND IS SUBJECT TO RETURN ON DEMAND.

COPYRIGHT 2016, HOLLAENDER® MANUFACTURING CO.

NO.	REVISIONS	DATE	APPROVED
0	RELEASED FOR APPROVAL		BW

**Hollaender®**  
 STRUCTURAL ENGINEERING GROUP  
 10285 WAYNE AVENUE  
 CINCINNATI, OH 45215-6399  
 PHONE: (800) 772-8800 FAX: (800) 772-8806  
 WWW.HOLLAENDER.COM

PROJECT


CUSTOMER


DESCRIPTION  
 XXXX-RAIL  
 SUBMITTAL AND  
 APPROVAL DRAWINGS

DRAWN BY: GG  
 PROJECT NO.:  
 FINISH: See Notes  
 MATERIAL: See Notes

APPROVED BY: BW  
 SCALE:  
 DRAWING NO.:  
 SHEET 01 OF

DATE:  
 DATE:  
 DATE:

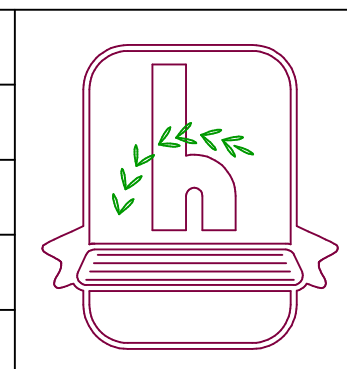

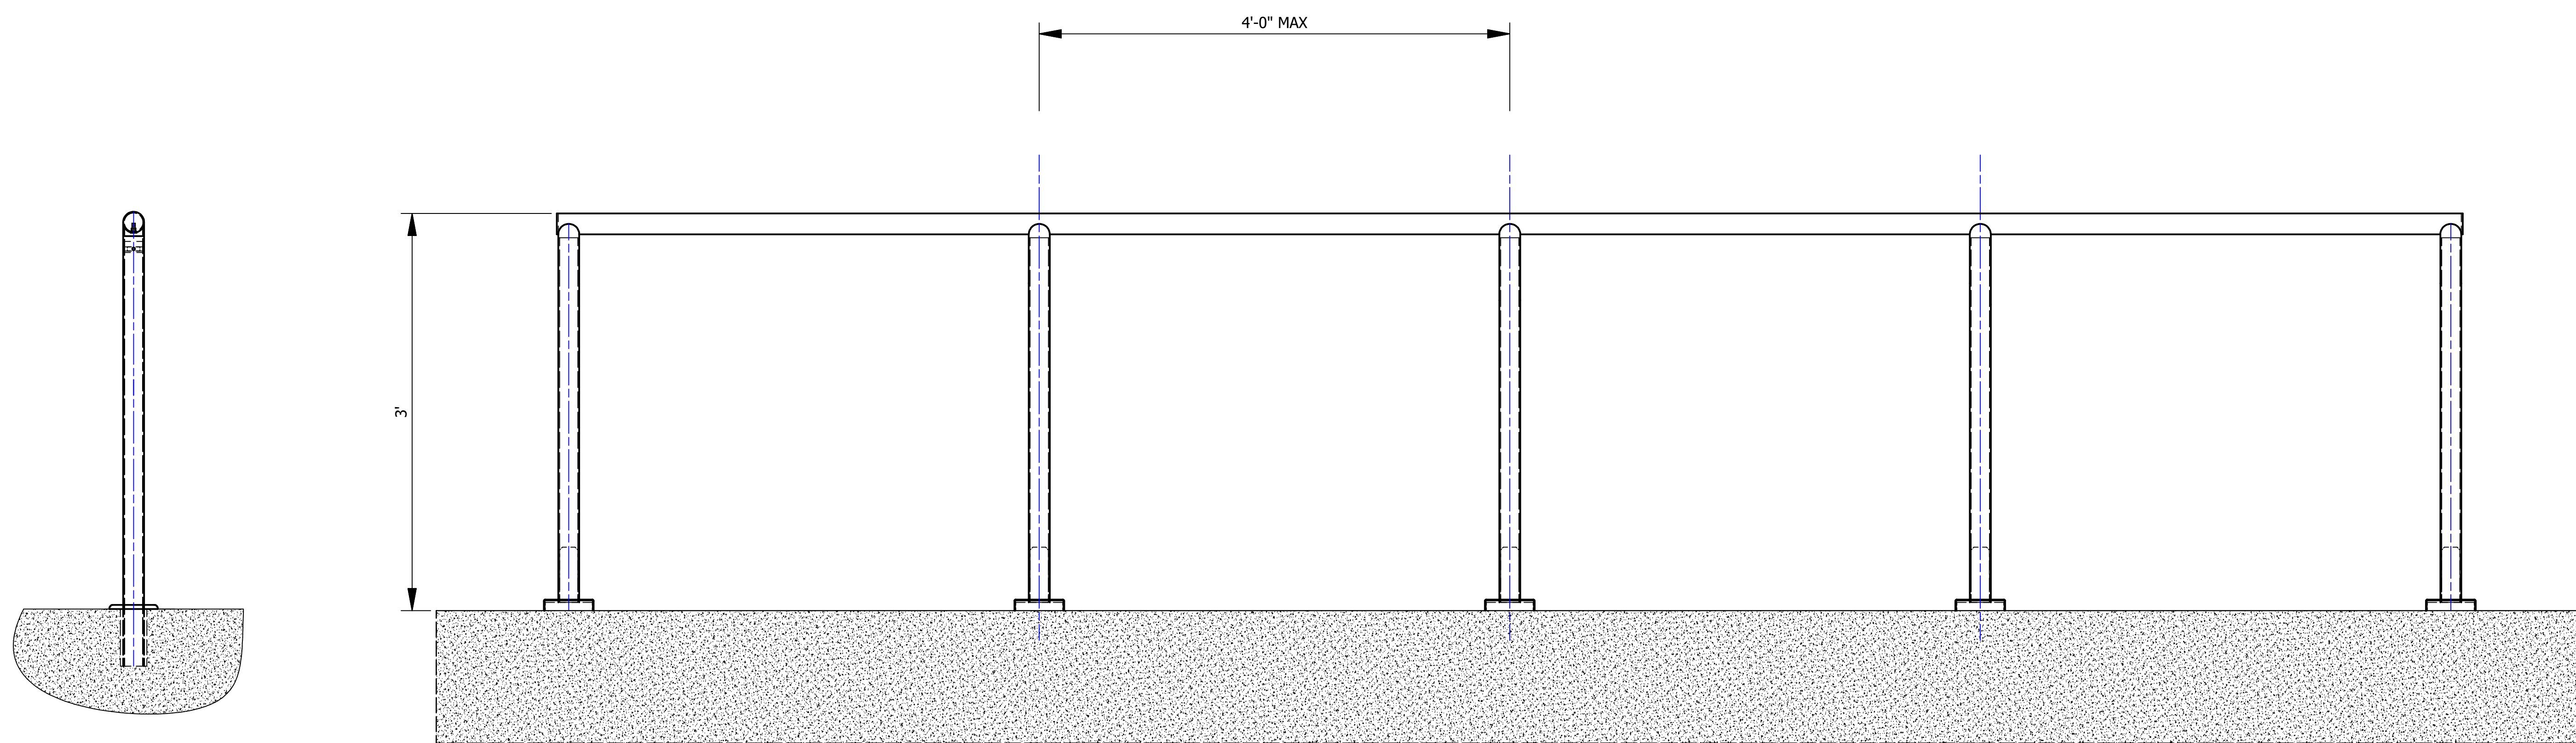


**HOLLAENDER ONE-LINE STAINLESS STEEL**  
**WITH MACHINED STAINLESS STEEL FITTINGS**  
**TOP MOUNTED**

THIS DRAWING AND ALL THE INFORMATION THEREON IS THE PROPERTY OF THE HOLLAENDER MFG. CO., IS CONFIDENTIAL AND MUST NOT BE MADE PUBLIC, NOR COPIED, NOR USED, TO THE DISADVANTAGE OF SAID HOLLAENDER MFG. CO. AND IS SUBJECT TO RETURN ON DEMAND.  
 COPYRIGHT 2016, HOLLAENDER® MANUFACTURING CO.

NO.	REVISIONS	DATE	APPROVED
0	RELEASED FOR APPROVAL		BW


  
**STRUCTURAL ENGINEERING GROUP**  
 10285 WAYNE AVENUE  
 CINCINNATI, OH 45215-6399  
 PHONE: (800) 772-8800 FAX: (800) 772-8806  
 WWW.HOLLAENDER.COM

PROJECT


CUSTOMER

DESCRIPTION  
 XXXX-RAIL  
 SUBMITTAL AND  
 APPROVAL DRAWINGS

DRAWN BY: GG	APPROVED BY: BW	DATE:
PROJECT NO.:		SCALE:
FINISH: See Notes		DRAWING NO.:
MATERIAL: See Notes		SHEET 01 OF

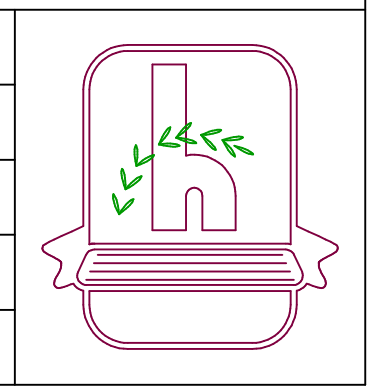



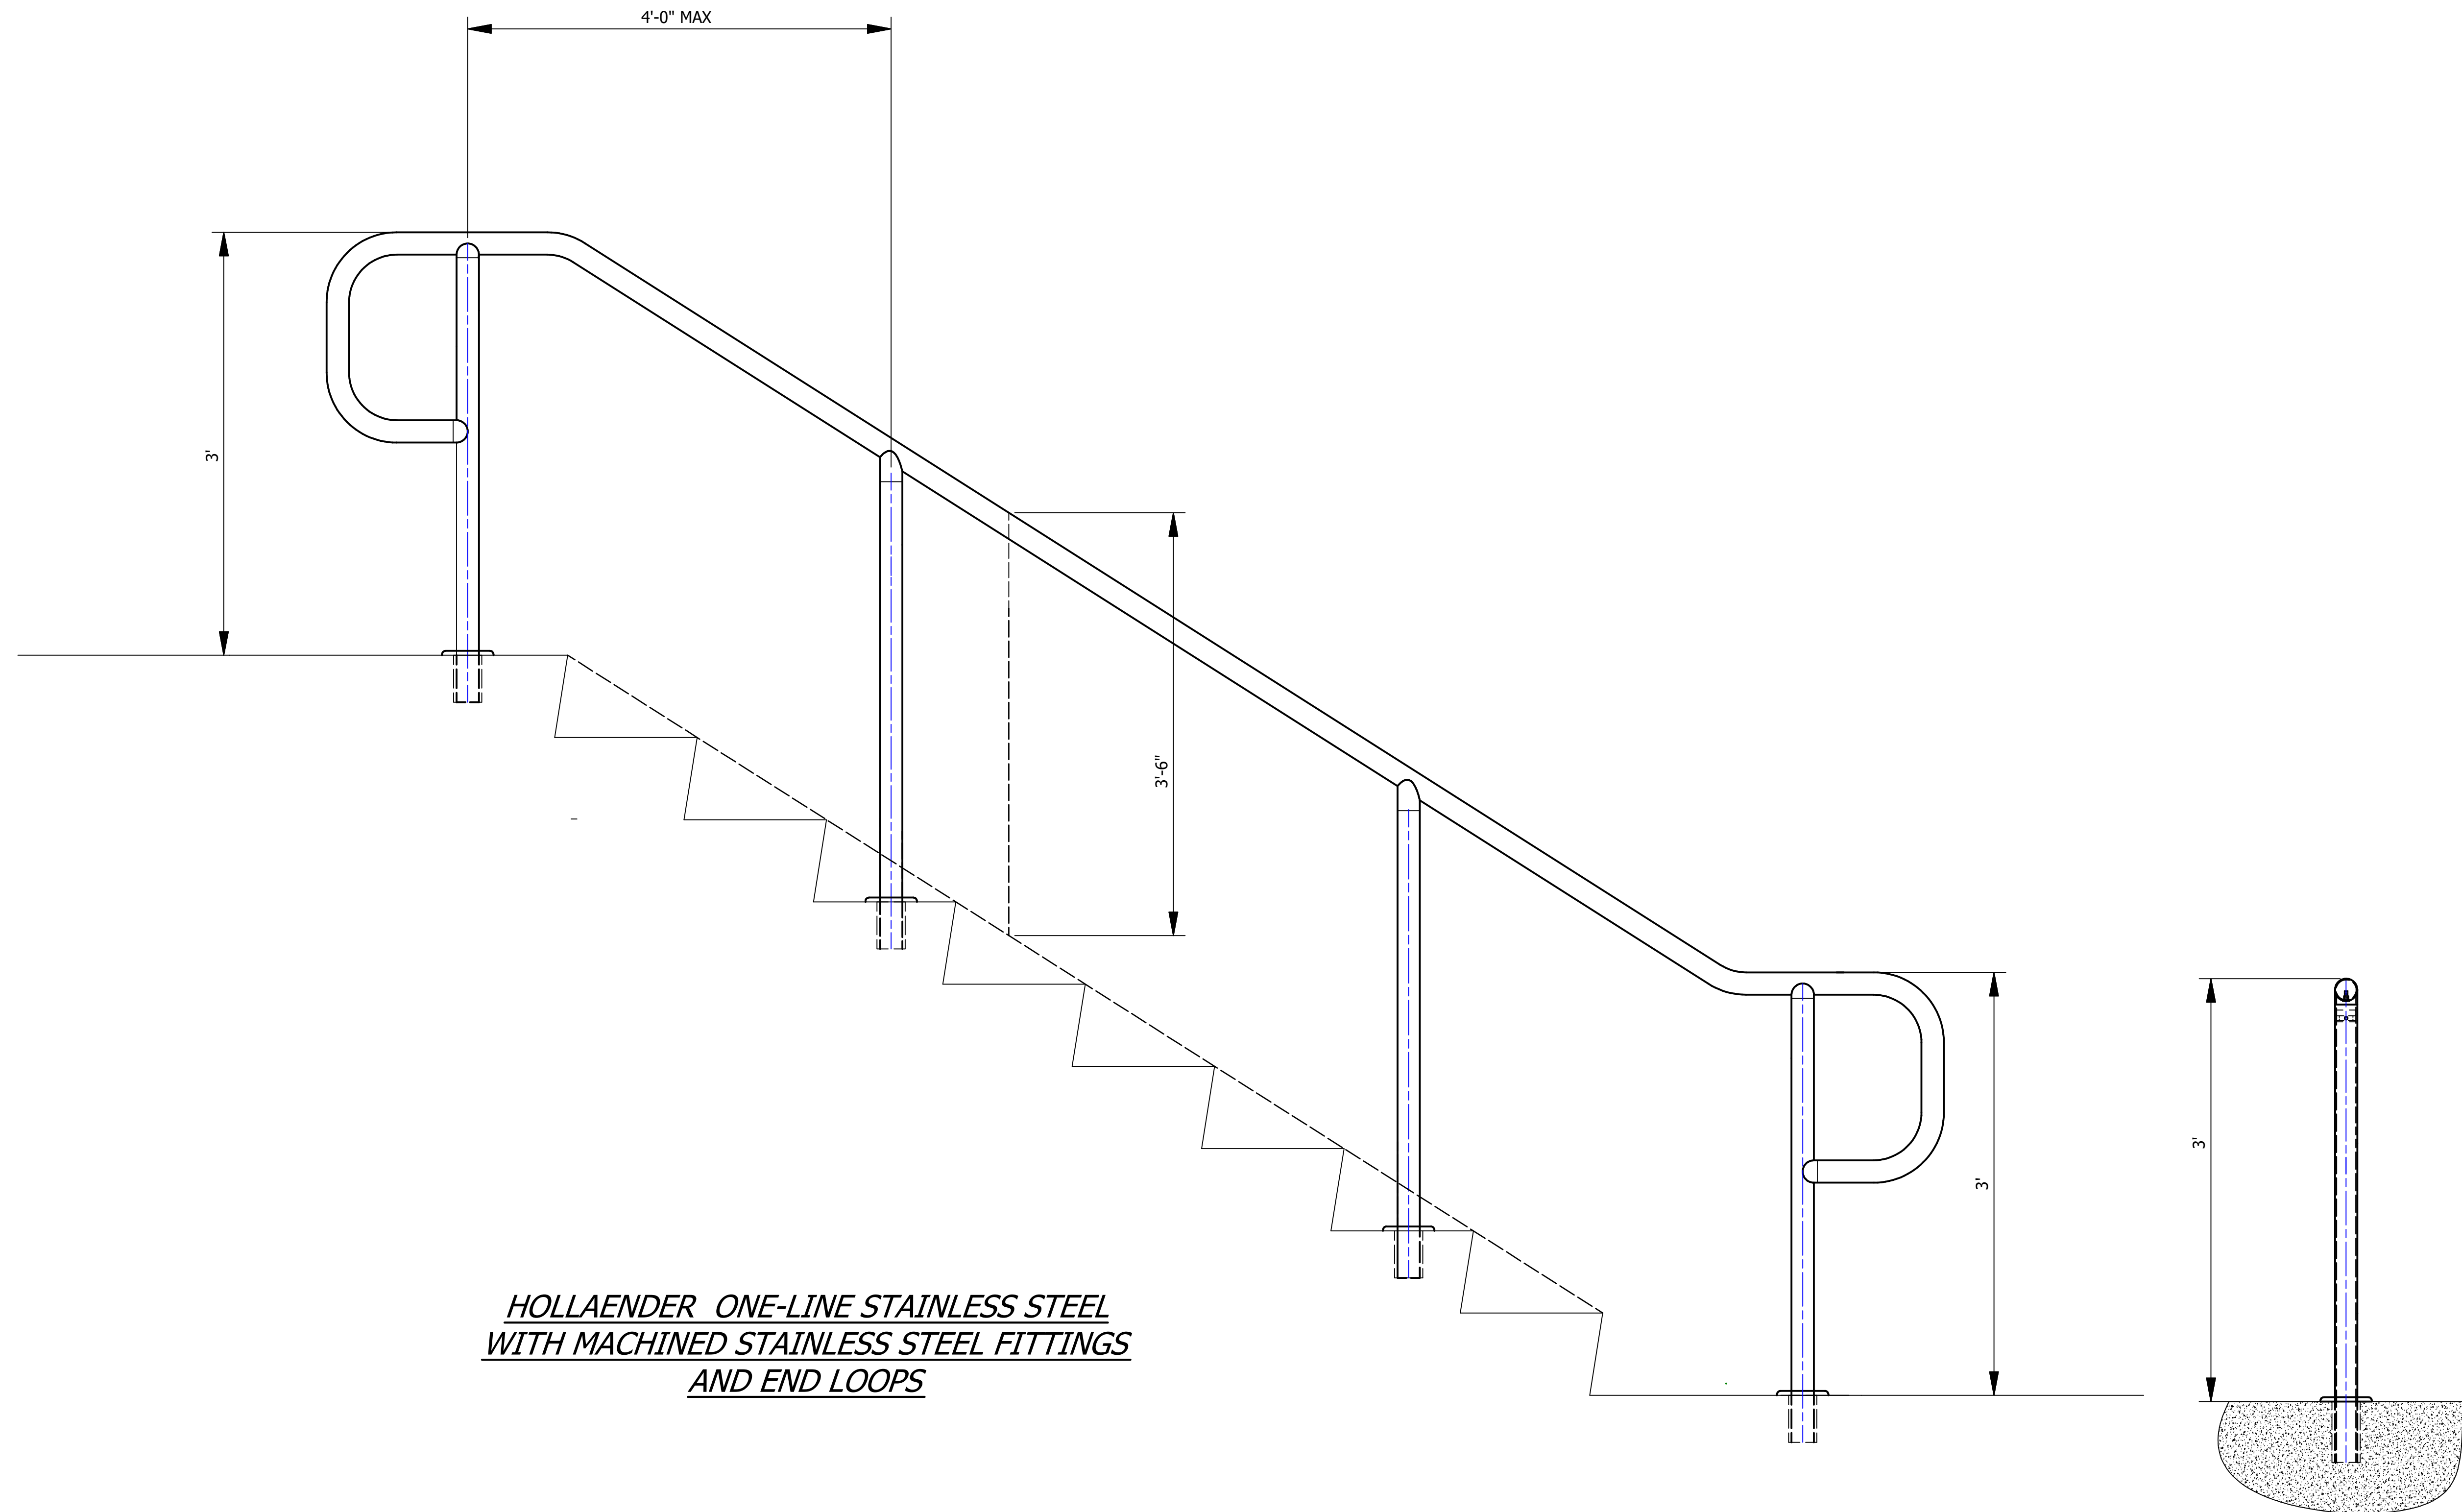

**HOLLAENDER ONE-LINE STAINLESS STEEL  
WITH MACHINED STAINLESS STEEL FITTINGS  
AND END LOOPS**

THIS DRAWING AND ALL THE INFORMATION THEREON IS THE PROPERTY OF THE HOLLAENDER MFG. CO., IS CONFIDENTIAL AND MUST NOT BE MADE PUBLIC, NOR COPIED, NOR USED, TO THE DISADVANTAGE OF SAID HOLLAENDER MFG. CO. AND IS SUBJECT TO RETURN ON DEMAND.

COPYRIGHT 2016, HOLLAENDER® MANUFACTURING CO.

NO.	REVISIONS	DATE	APPROVED
0	RELEASED FOR APPROVAL		BW

**Hollaender®**  
 STRUCTURAL ENGINEERING GROUP  
 10285 WAYNE AVENUE  
 CINCINNATI, OH 45215-6399  
 PHONE: (800) 772-8800 FAX: (800) 772-8806  
 WWW.HOLLAENDER.COM

PROJECT


CUSTOMER


DESCRIPTION  
 XXXX-RAIL  
 SUBMITTAL AND  
 APPROVAL DRAWINGS

DRAWN BY: GG  
 PROJECT NO.:  
 FINISH: See Notes  
 MATERIAL: See Notes

APPROVED BY: BW  
 SCALE:  
 DRAWING NO.:  
 SHEET 01 OF

DATE:

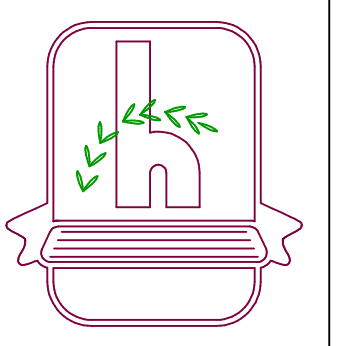

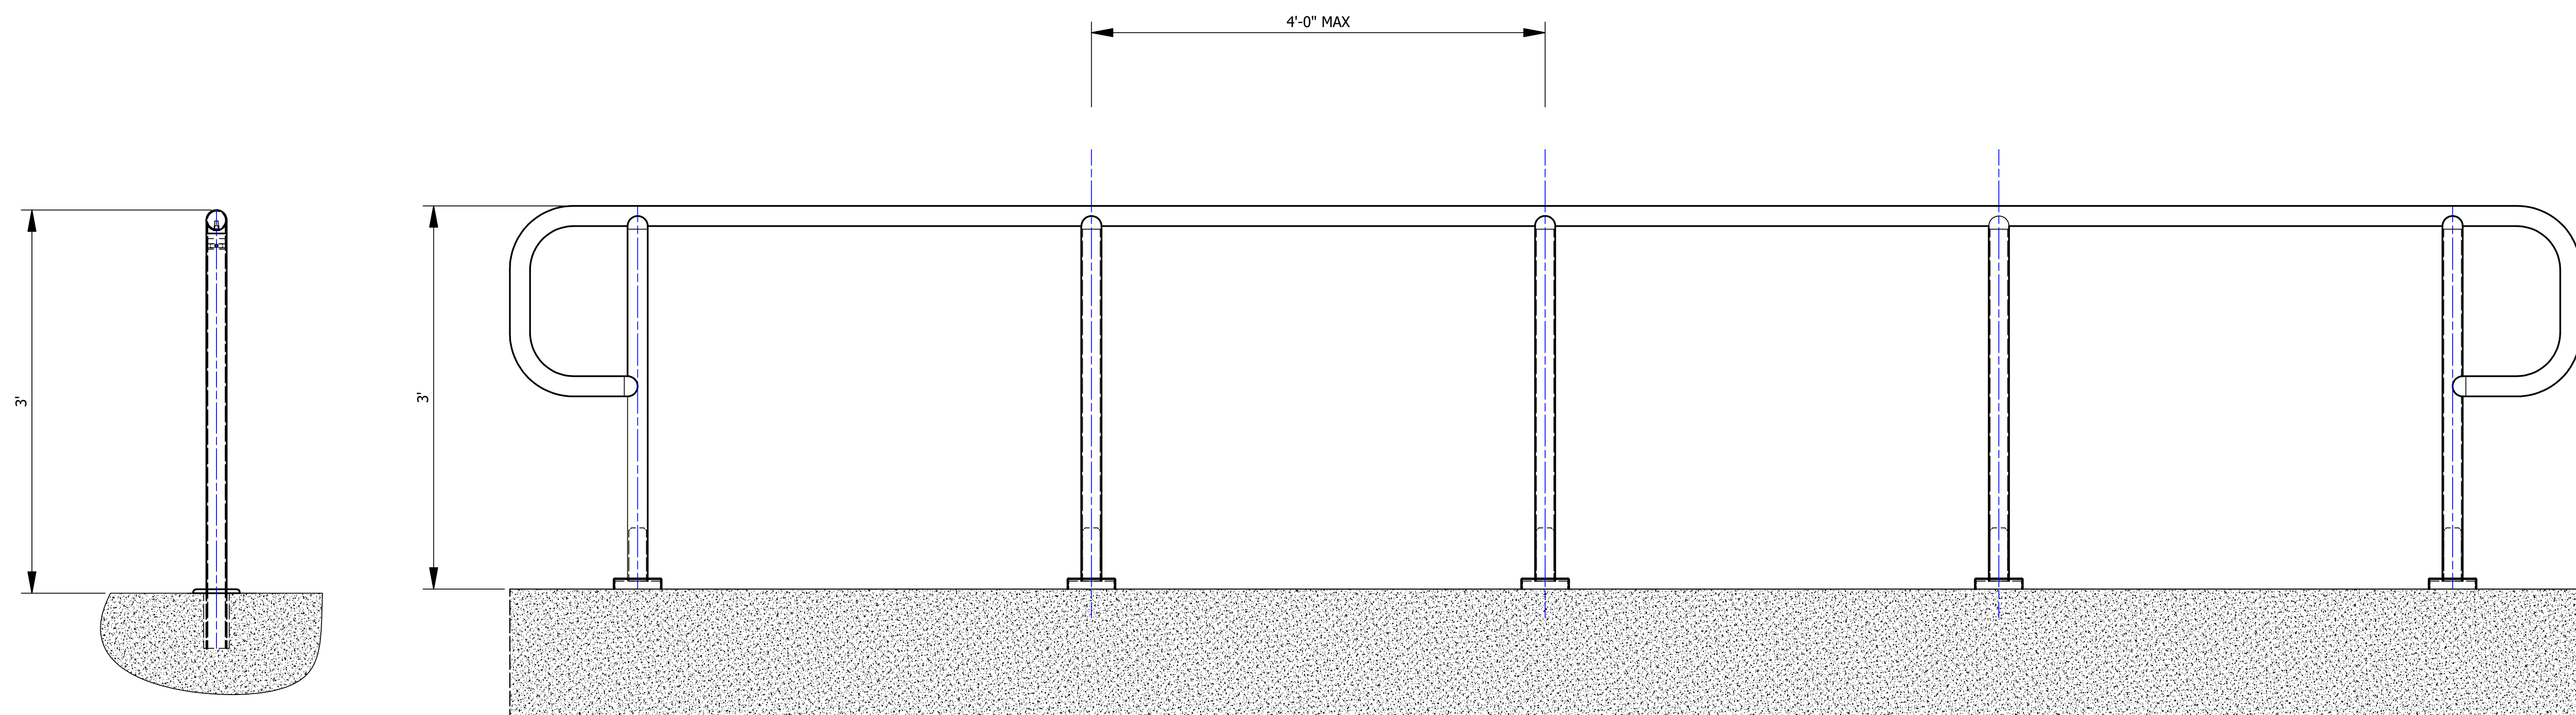

***HOLLAENDER ONE-LINE STAINLESS STEEL  
WITH MACHINED STAINLESS STEEL FITTINGS  
AND END LOOPS***

THIS DRAWING AND ALL THE INFORMATION THEREON IS THE PROPERTY OF THE HOLLAENDER MFG. CO., IS CONFIDENTIAL AND MUST NOT BE MADE PUBLIC, NOR COPIED, NOR USED, TO THE DISADVANTAGE OF SAID HOLLAENDER MFG. CO. AND IS SUBJECT TO RETURN ON DEMAND.

COPYRIGHT 2016,  
HOLLAENDER® MANUFACTURING CO.

NO.	REVISIONS	DATE	APPROVED
0	RELEASED FOR APPROVAL		BW

**Hollaender®**  
 STRUCTURAL ENGINEERING GROUP  
 10285 WAYNE AVENUE  
 CINCINNATI, OH 45215-6399  
 PHONE: (800) 772-8800 FAX: (800) 772-8806  
 WWW.HOLLAENDER.COM

PROJECT	CUSTOMER	DESCRIPTION	DRAWN BY:	APPROVED BY:	DATE:
		XXXX-RAIL SUBMITTAL AND APPROVAL DRAWINGS	GG	BW	
			PROJECT NO.:		SCALE:
			FINISH:		DRAWING NO.:
			MATERIAL:		SHEET 01 OF

