


CONTINUOUS ALUM. OR ST.STL.  
CLADDING @ BOTH SIDES OF  
BASE SHOE

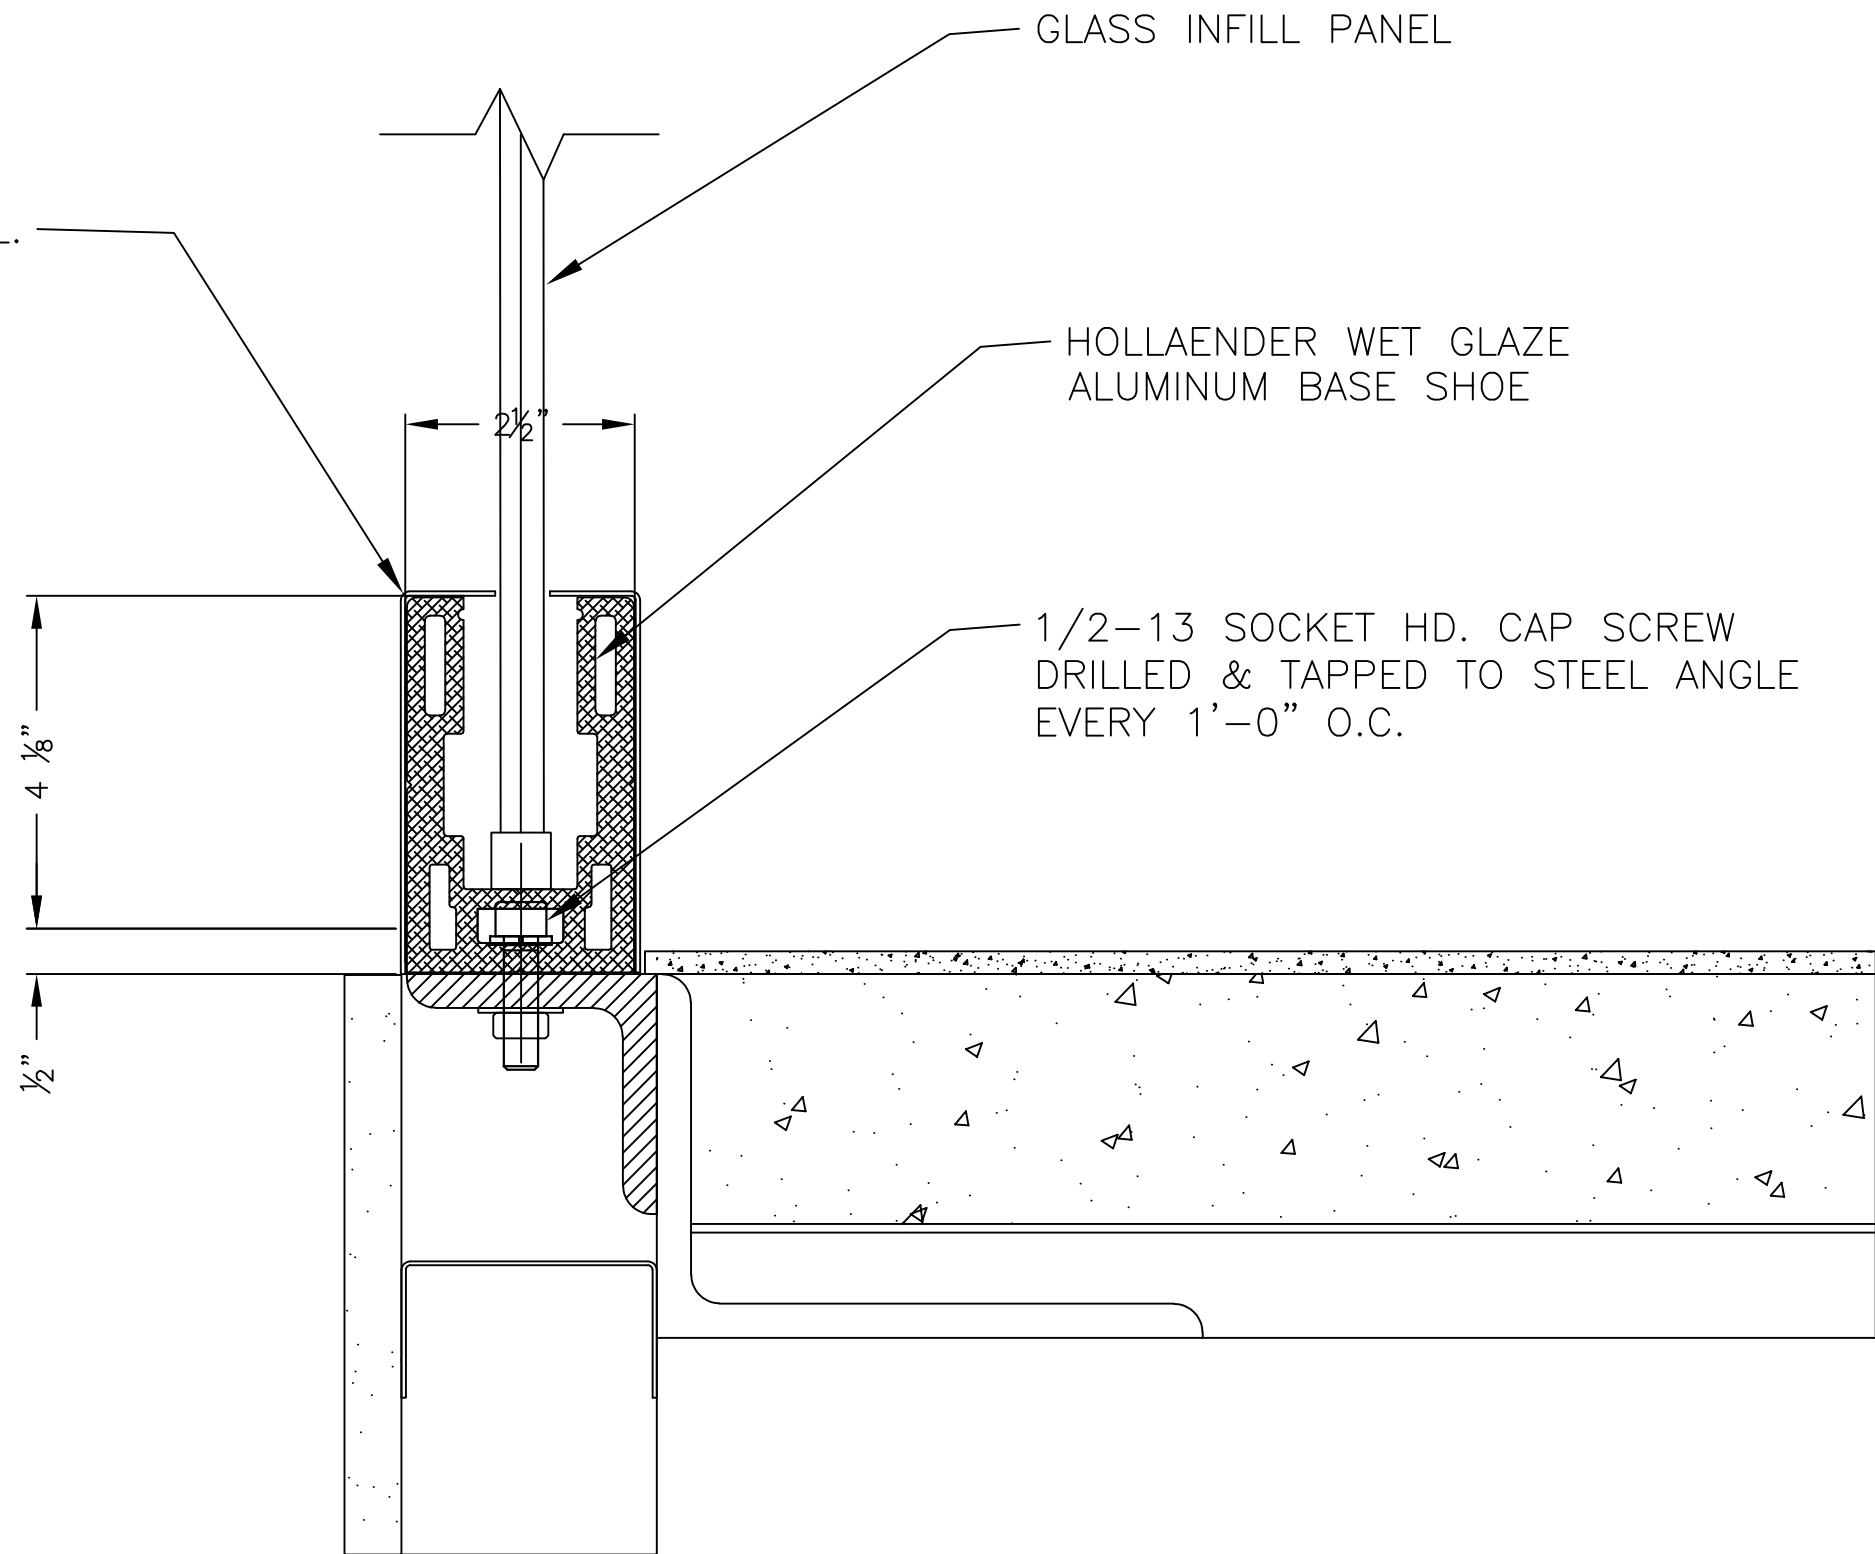

**Hollaender**®

STRUCTURAL ENGINEERING GROUP

10285 WAYNE AVENUE

CINCINNATI, OH 45215-6399

PHONE: (800) 772-8800 FAX: (800) 772-8806

WWW.HOLLAENDER.COM

**WET GLAZE BASE SHOE TOP MOUNTED  
THROUGH BOLTED TO SHELF ANGLE**